

Live/Work Unit 25


Live/Work Unit 26


# Garden Plaza Live/Work Units 25 and 26

## First Floor Plan

September 4, 2007 Scale: 1/8" = 1'-0" 05191

© Modus Architecture This document is the property of Modus Architecture and is not to be duplicated without written authorization.

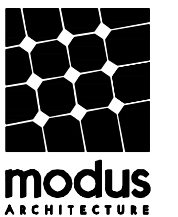

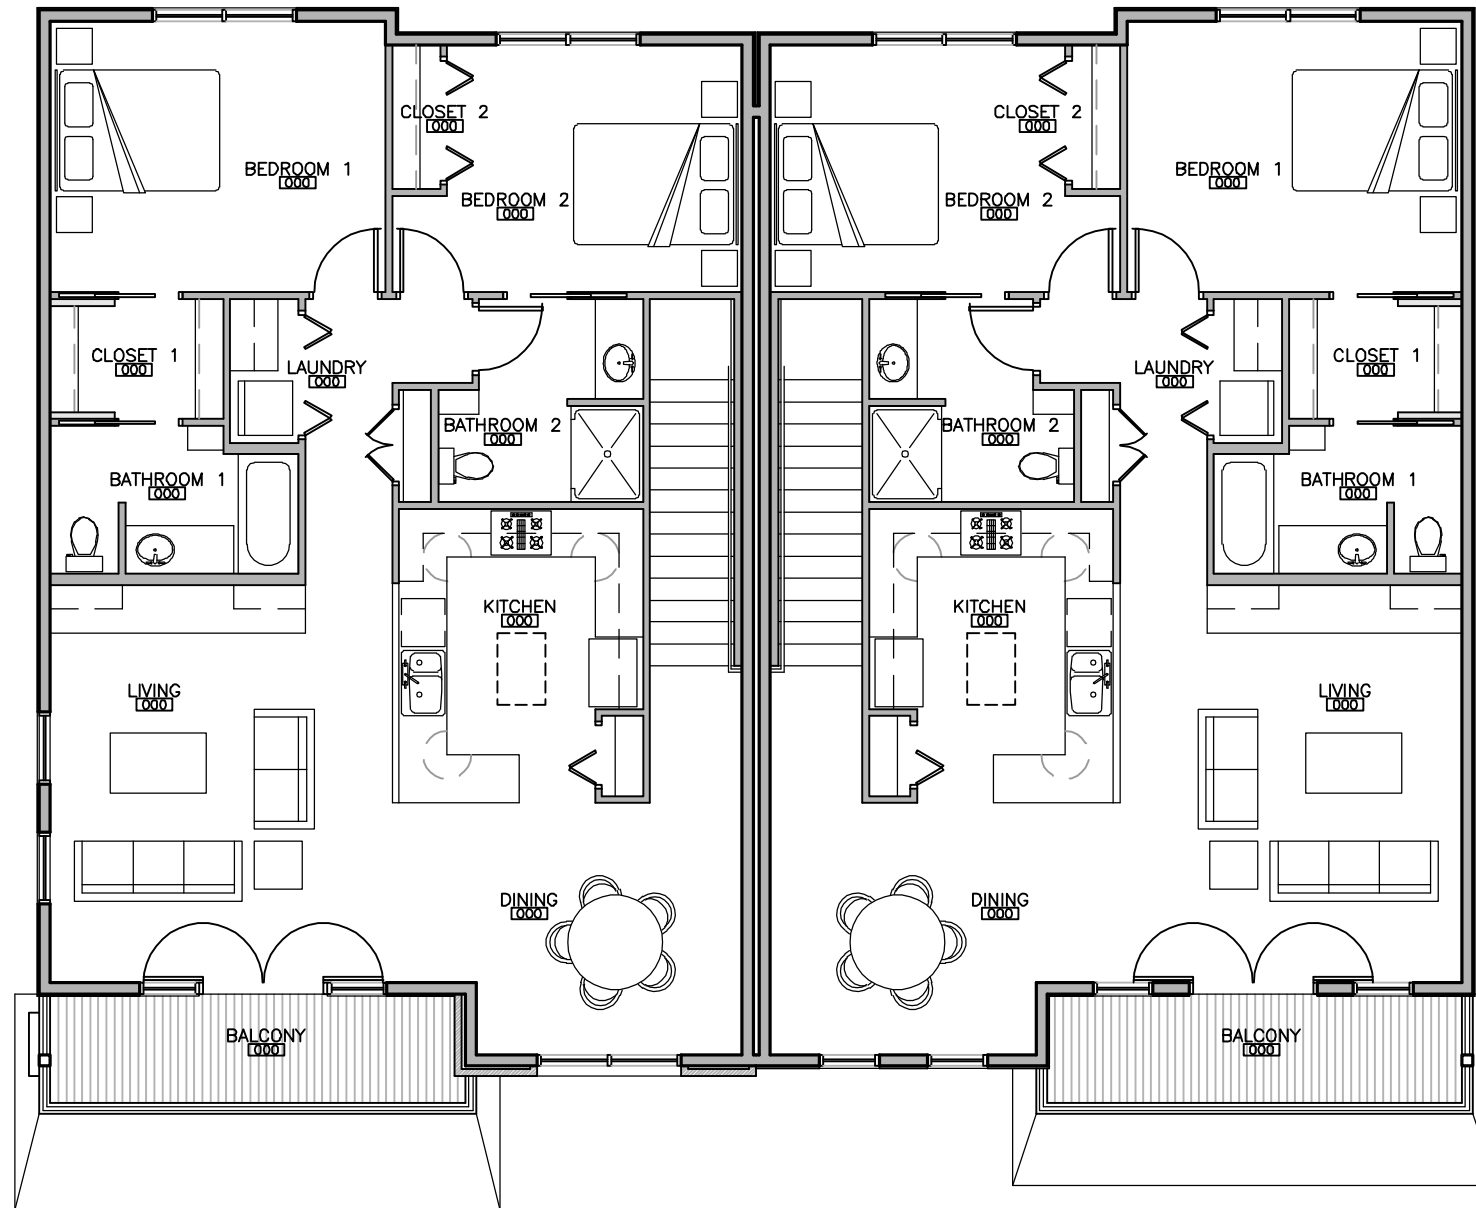

**Live/Work Unit 25**

**Live/Work Unit 26**

# Garden Plaza Live/Work Units 25 and 26

## Second Floor Plan

September 4, 2007 Scale: 1/8" = 1'-0" 05191

© Modus Architecture This document is the property of Modus Architecture and is not to be duplicated without written authorization.

